
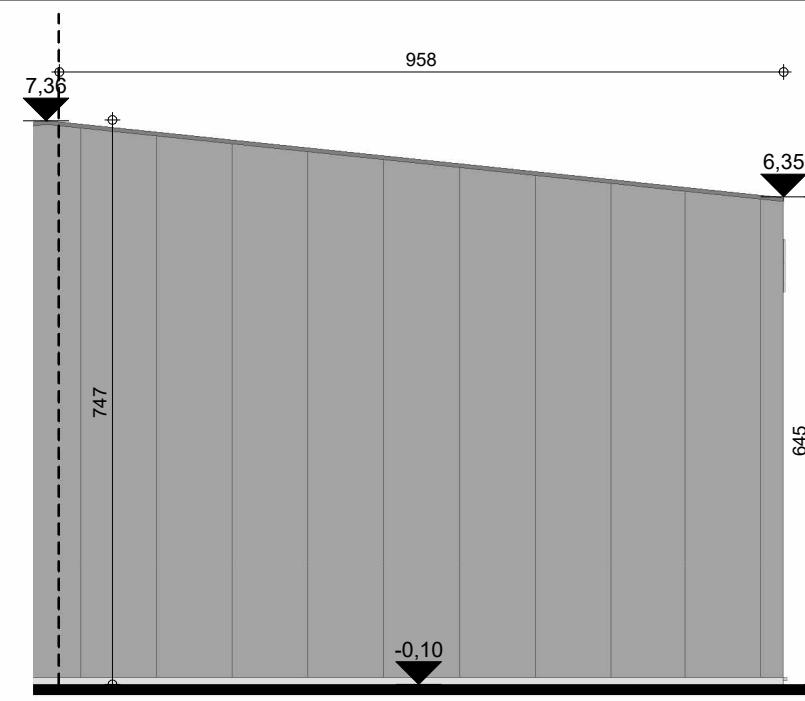


WESTGEVEL

1 : 100



maatvoering in cm
hoogtepeilen in m

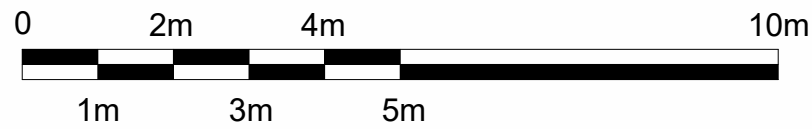

NOORDGEVEL

1 : 100

maatvoering in cm
hoogtepeilen in m

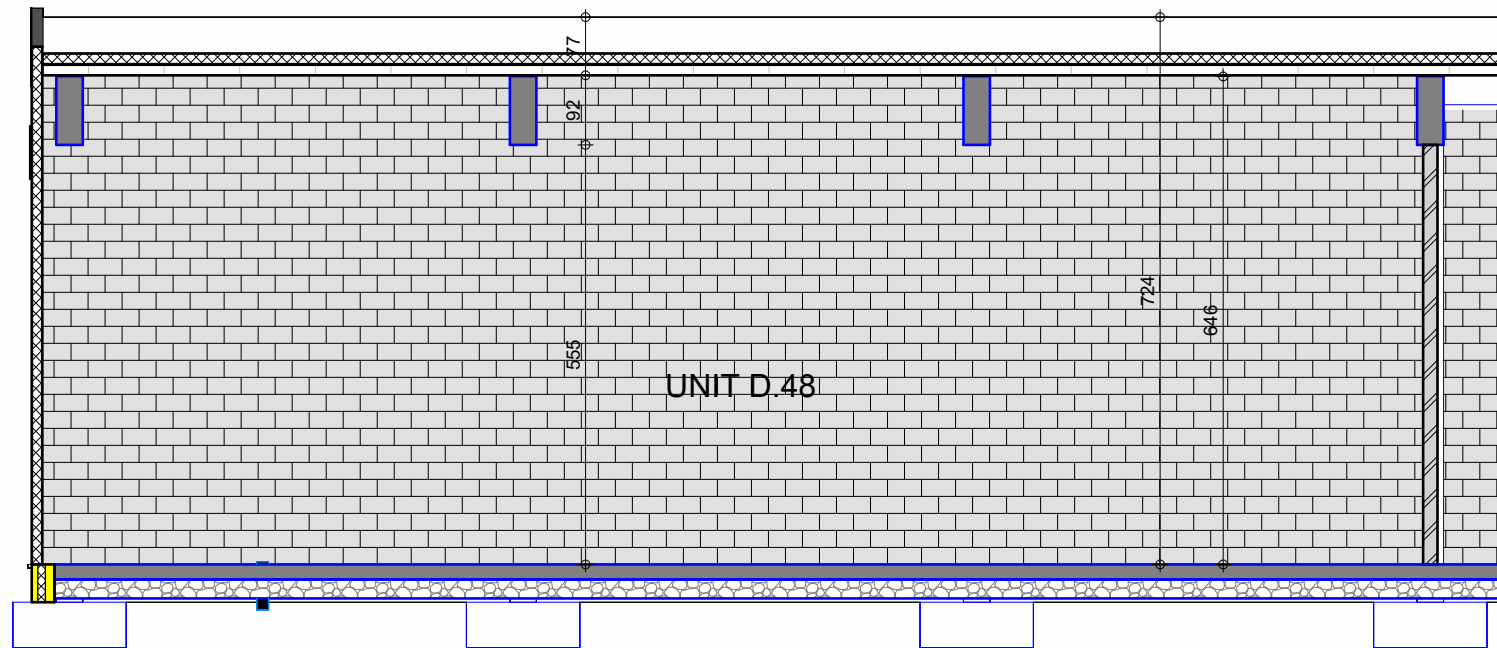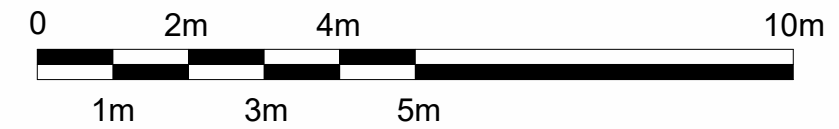

SNEDE

1 : 100

maatvoering in cm
hoogtepeilen in m



1634/22 **MARTAL BEDRIJVENCENTRUM**

UNIT D.48


06/11/2024 sP

COM/D48/b

As indicated

ARCHITECTENBUREAU WIL-MA BVBA
GENEINDE 221 - 2260 WESTERLO
T: +32 14 26 47 01
info@wilmawastiau.com
W. ALLEN ZIMMERMAN - MARIE WASTIAU

WILMA WASTIAU
WILMA WASTIAU | WE FUNK INDUSTRIAL ARCHITECTURE

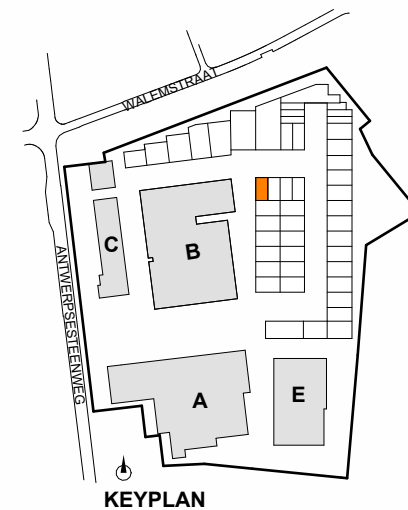

KEYPLAN

